

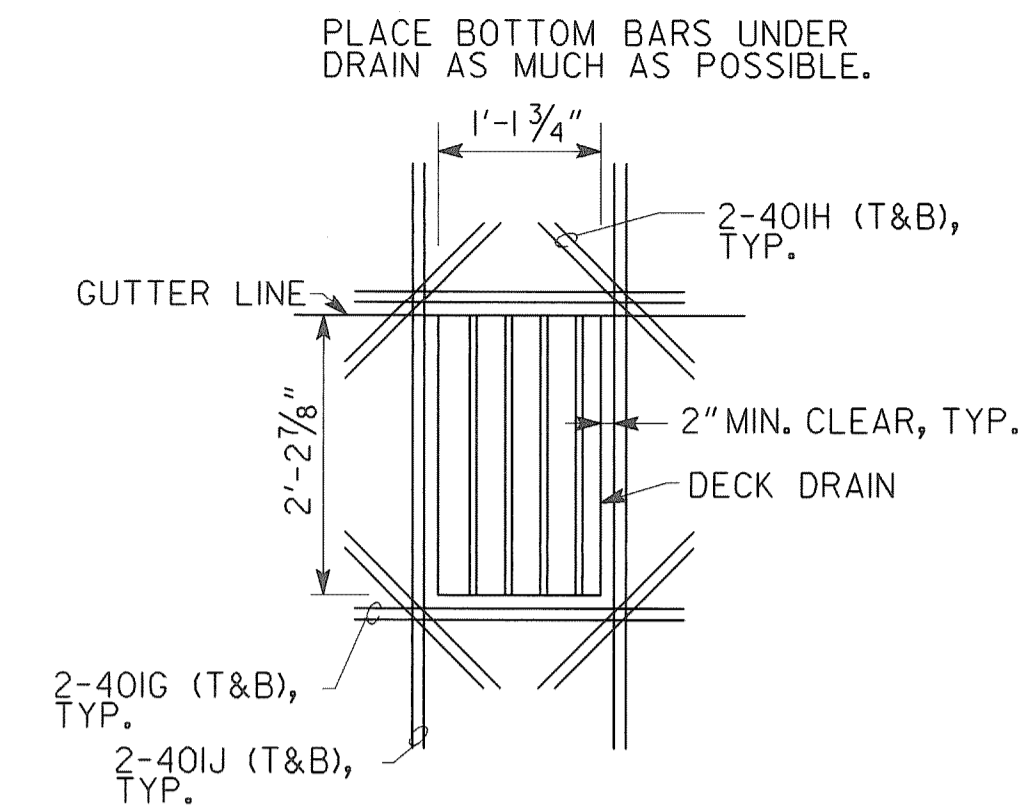
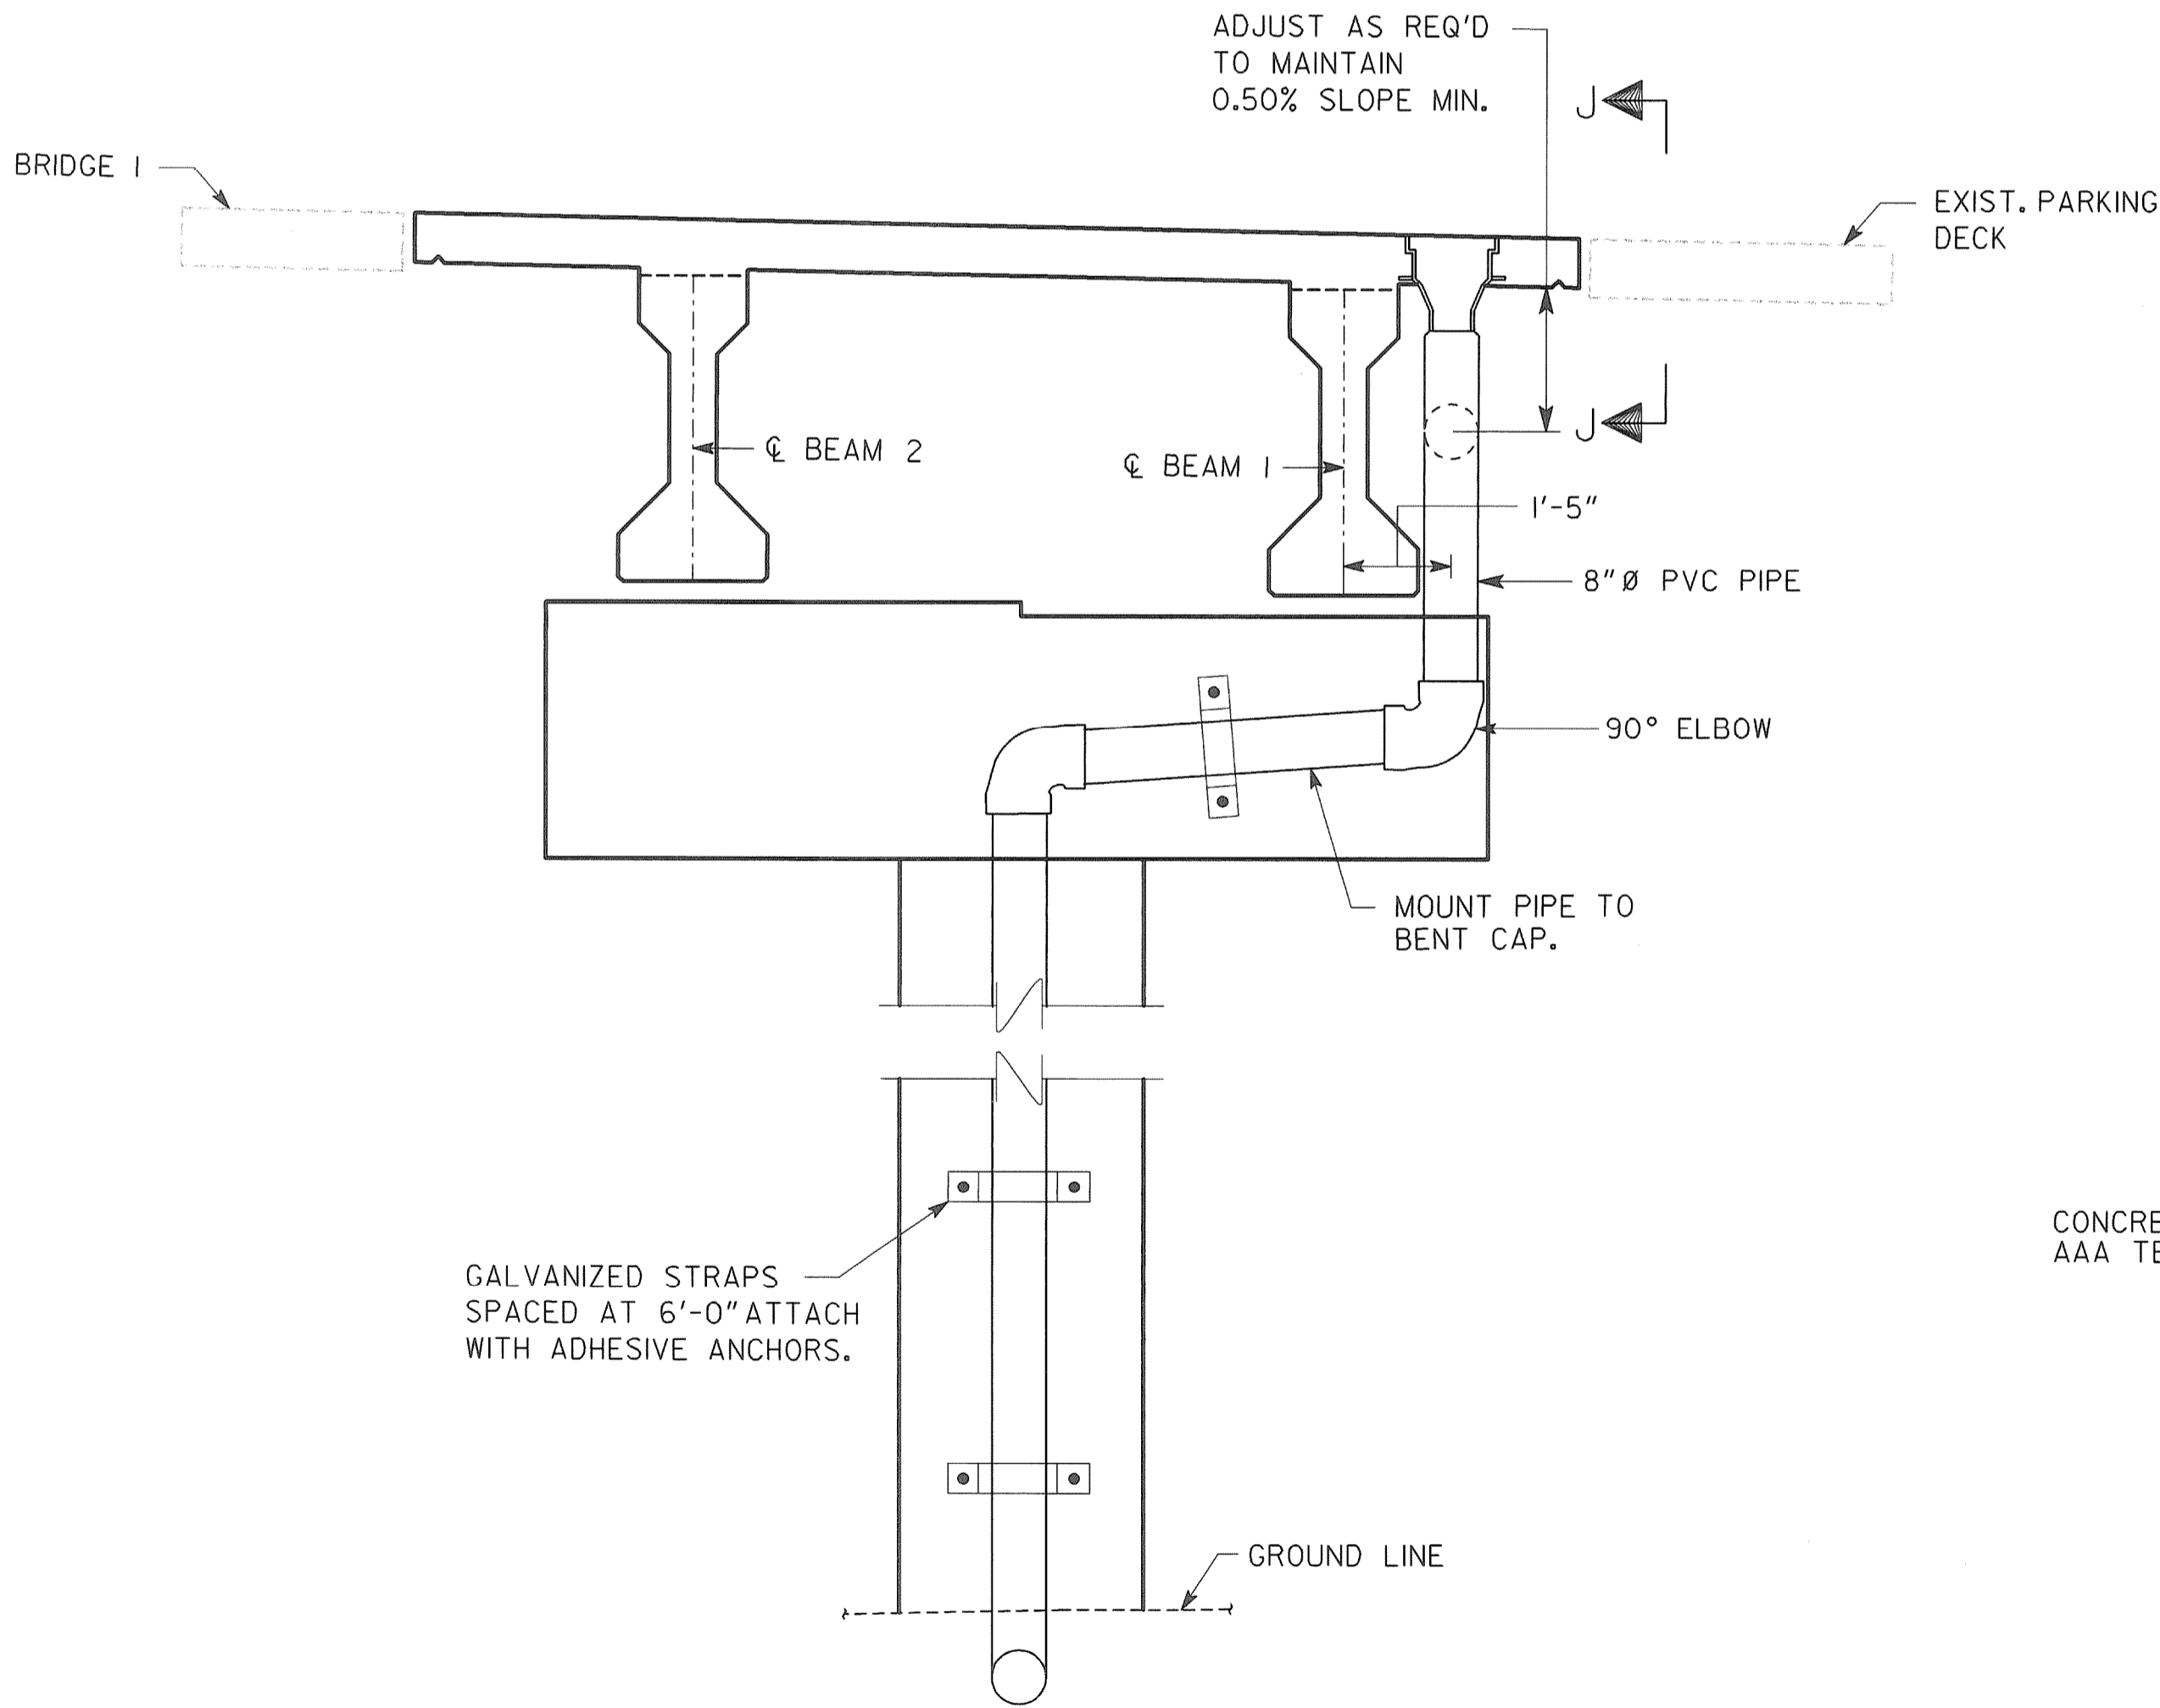




STATE	PROJECT NUMBER	SHEET NO.	TOTAL SHEETS
GA.	BHNLB-9073-00(016) BRNLB-9073-00(018)	219	444

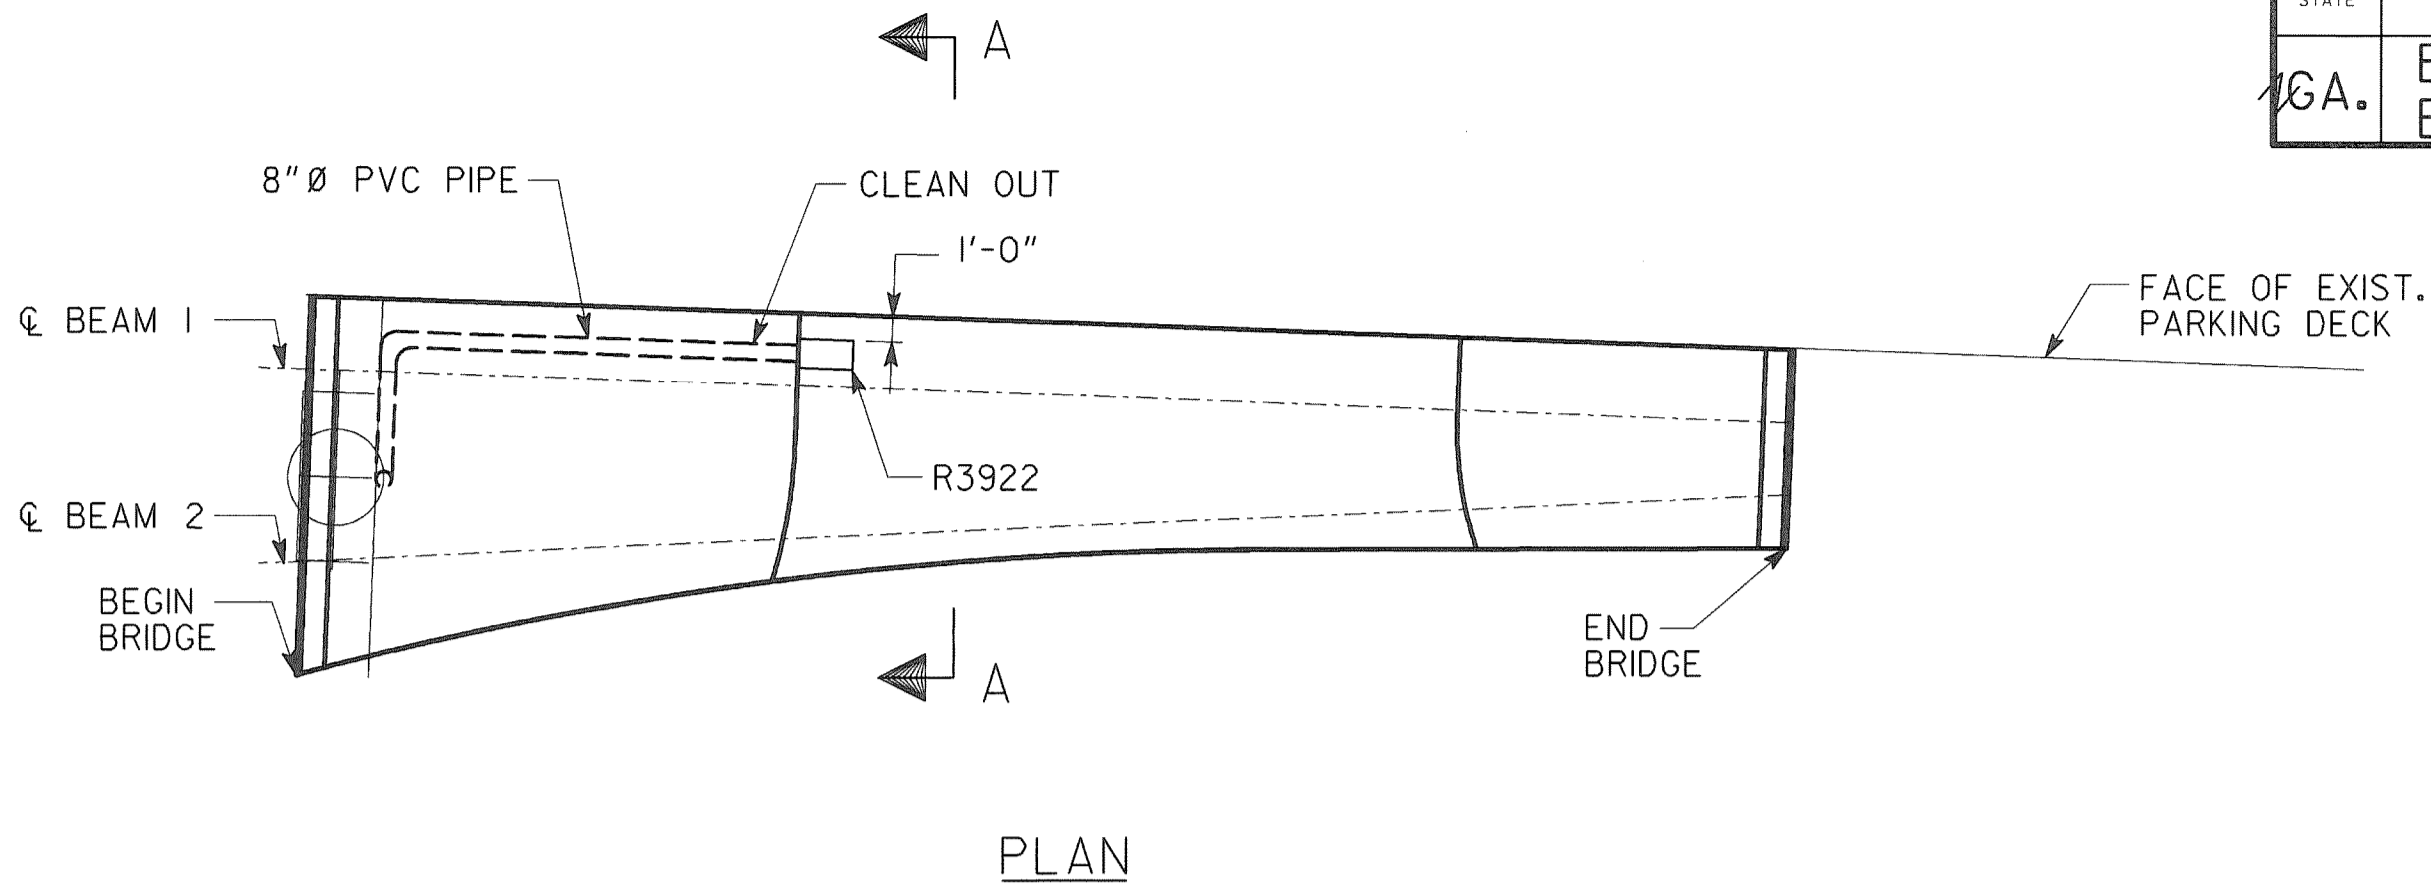

EXTRA SLAB REINFORCEMENT FOR DECK DRAIN
NEENAH R-3922 OR APPROVED EQUAL

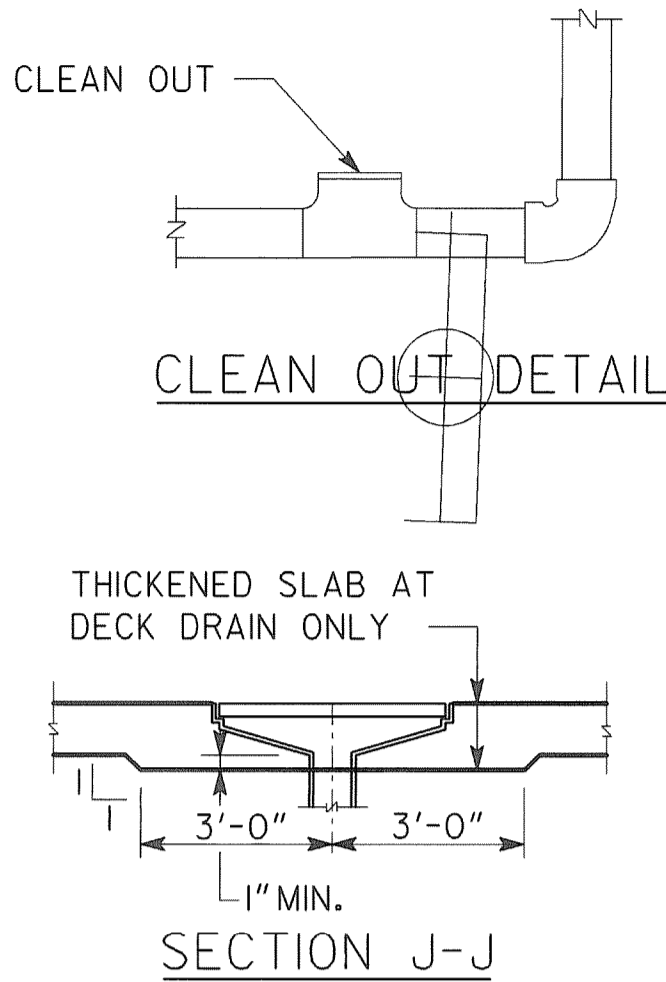

SECTION A-A THRU SLAB

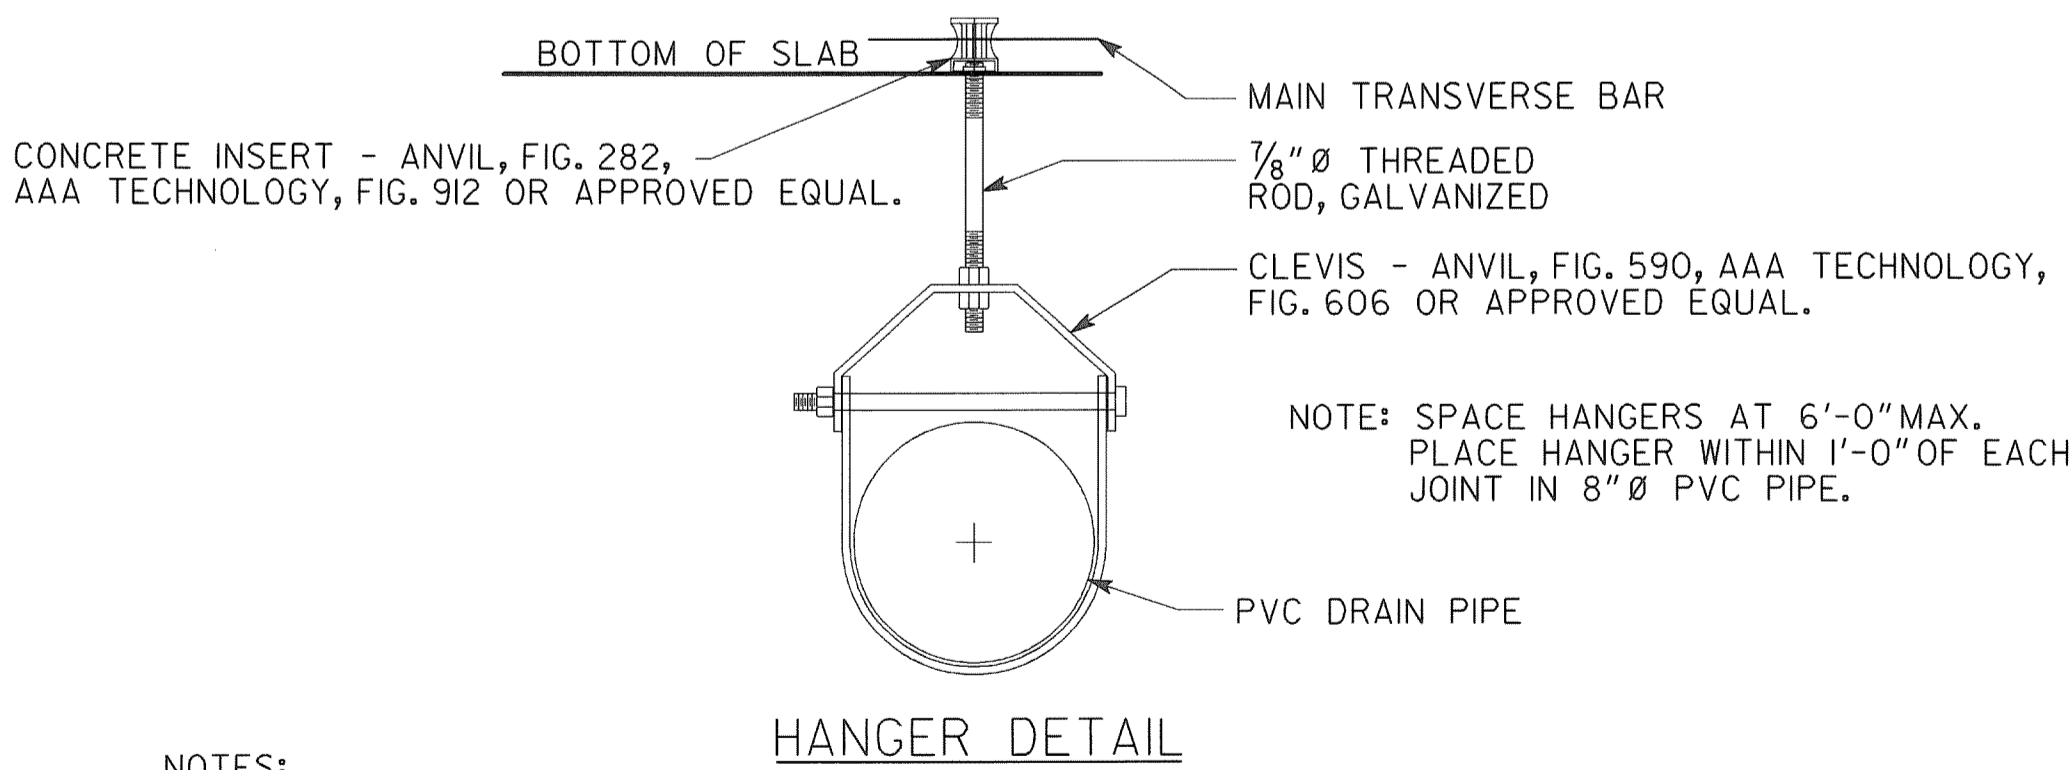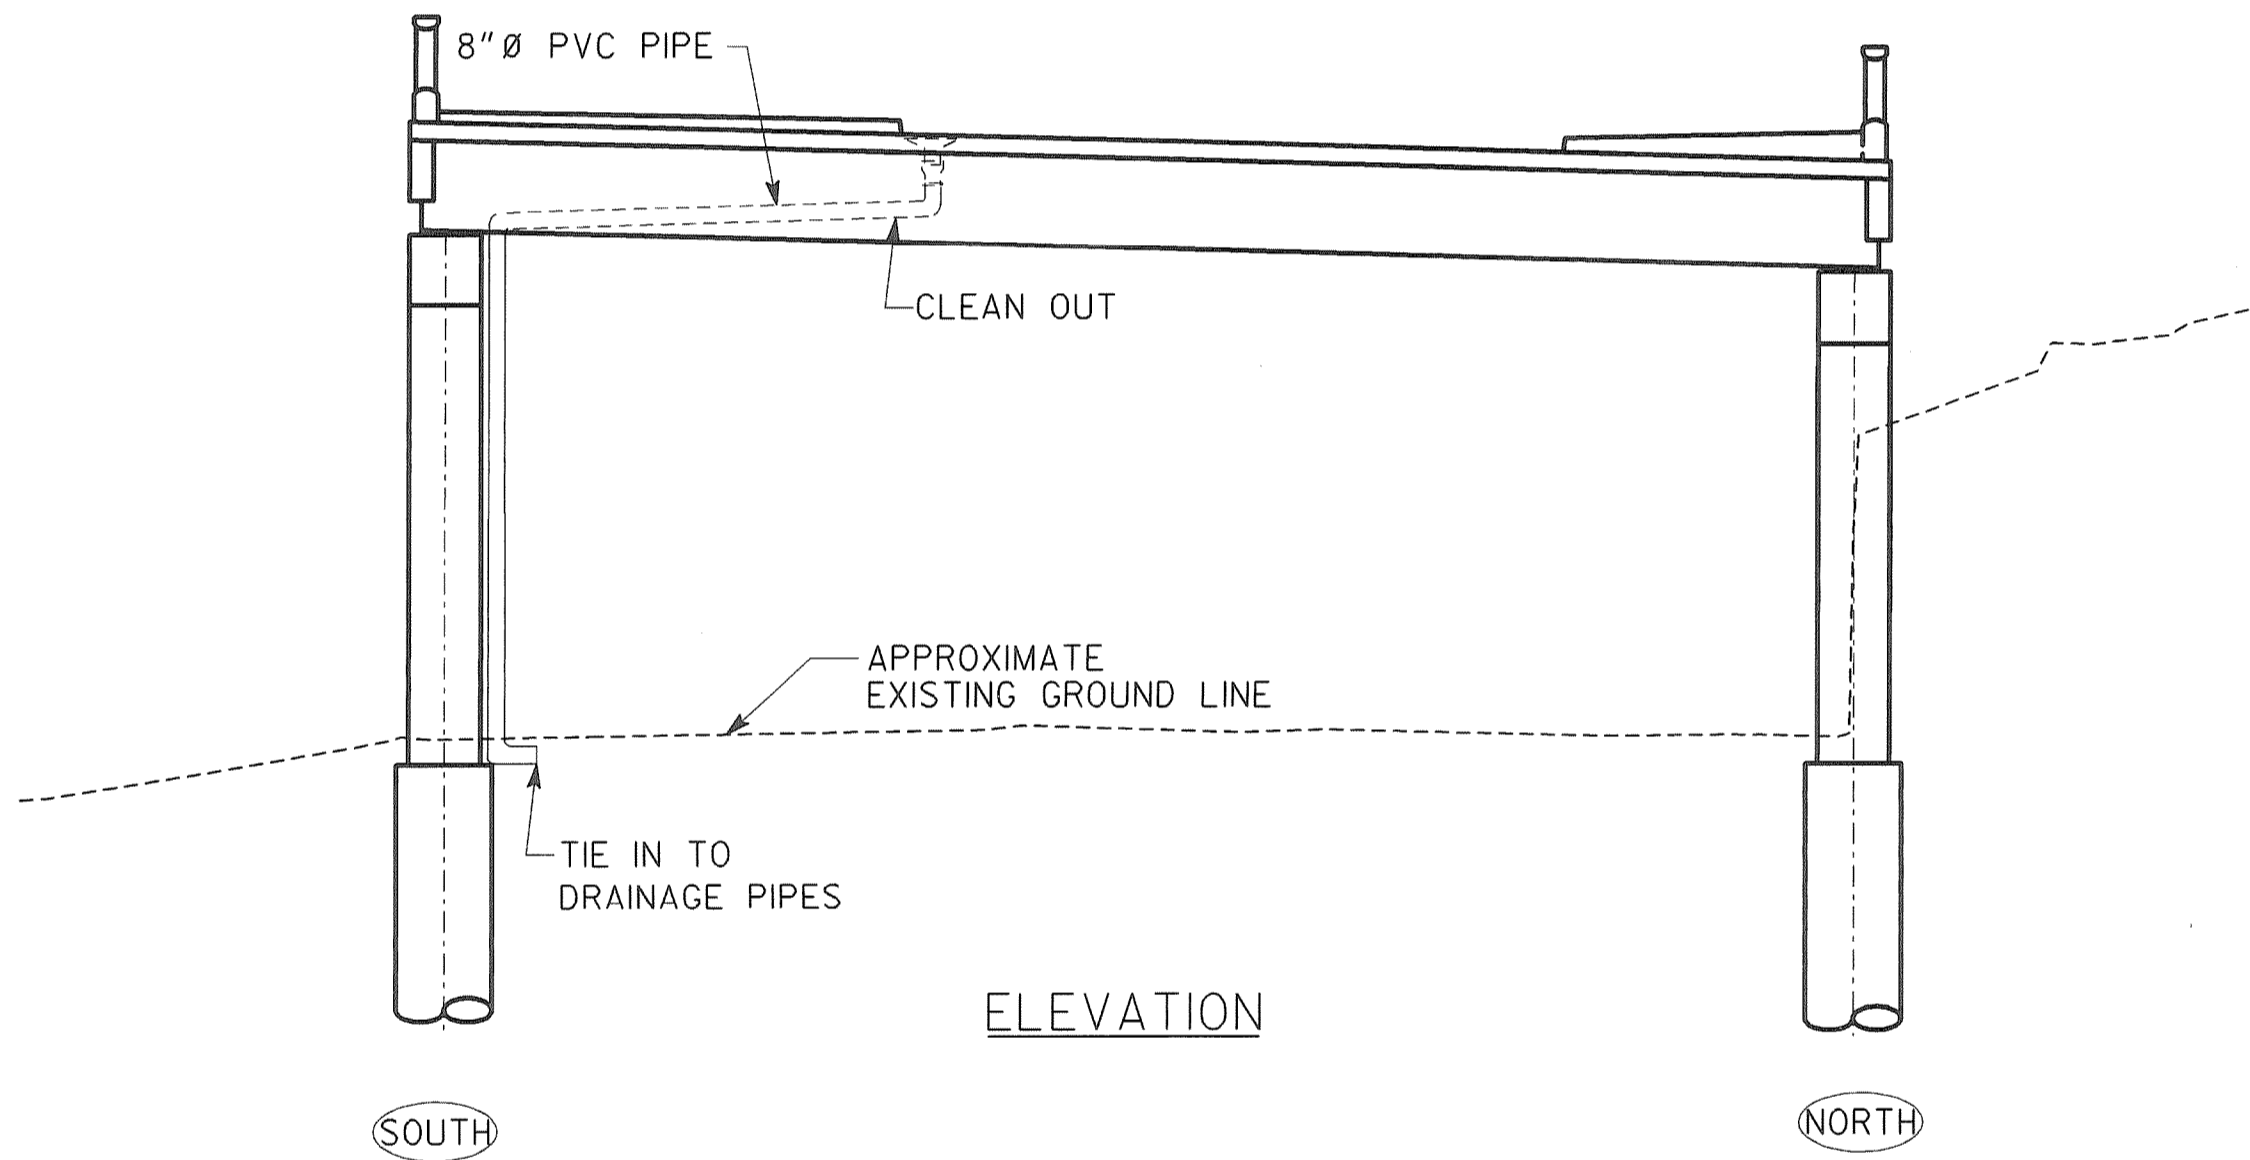

NOTES:

1. DECK DRAINS SHALL BE INSTALLED IN ACCORDANCE WITH GEORGIA DOT SPECIFICATIONS.
2. ALL MATERIALS AND WORK TO INSTALL DECK DRAIN SYSTEM TO BE INCLUDED IN PRICE BID FOR "DECK DRAIN SYSTEM".
3. CONTRACTOR SHALL FURNISH SHOP DRAWINGS OF COMPLETE DECK DRAIN SYSTEM FOR APPROVAL BY THE ENGINEER.
4. ALL DECK DRAIN PIPES, DOWN SPOUTS, FITTINGS SHALL BE SCHEDULE 40 PVC MEETING REQUIREMENTS OF ASTM D1785 AND D2466.
5. CONNECT FITTINGS WITH SOLVENT CEMENT.
6. CUT OR SLIGHTLY ADJUST TYPICAL BARS ONLY AS NECESSARY TO PLACE DRAIN.

DRAWING NO. 35 - 102
BRIDGE SHEET 6 OF 11

DATE	REVISIONS	BY

BRIDGE NO. 3

H&L

Heath & Lineback Engineers
INCORPORATED
2390 CANTON ROAD, BUILDING 200
MARIETTA, GEORGIA 30066-5393
(770)424-1668

GEORGIA

DEPARTMENT OF TRANSPORTATION
ENGINEERING DIVISION-OFFICE OF BRIDGES AND STRUCTURES

DRAINAGE DETAILS

CENTENNIAL PARKING DECK RAMP

FULTON COUNTY

BHNLB-9073-00(016)
BRNLB-9073-00(018)

NO SCALE

JULY 2013

DESIGNED TBS

CHECKED RLF/MS

REVIEWED WMD/DLC

DRAWN TBS

DESIGN GROUP SWW

APPROVED BFR